


BLOCK-2 OLD AGE WARD

(AREA - 14345 sq ft)

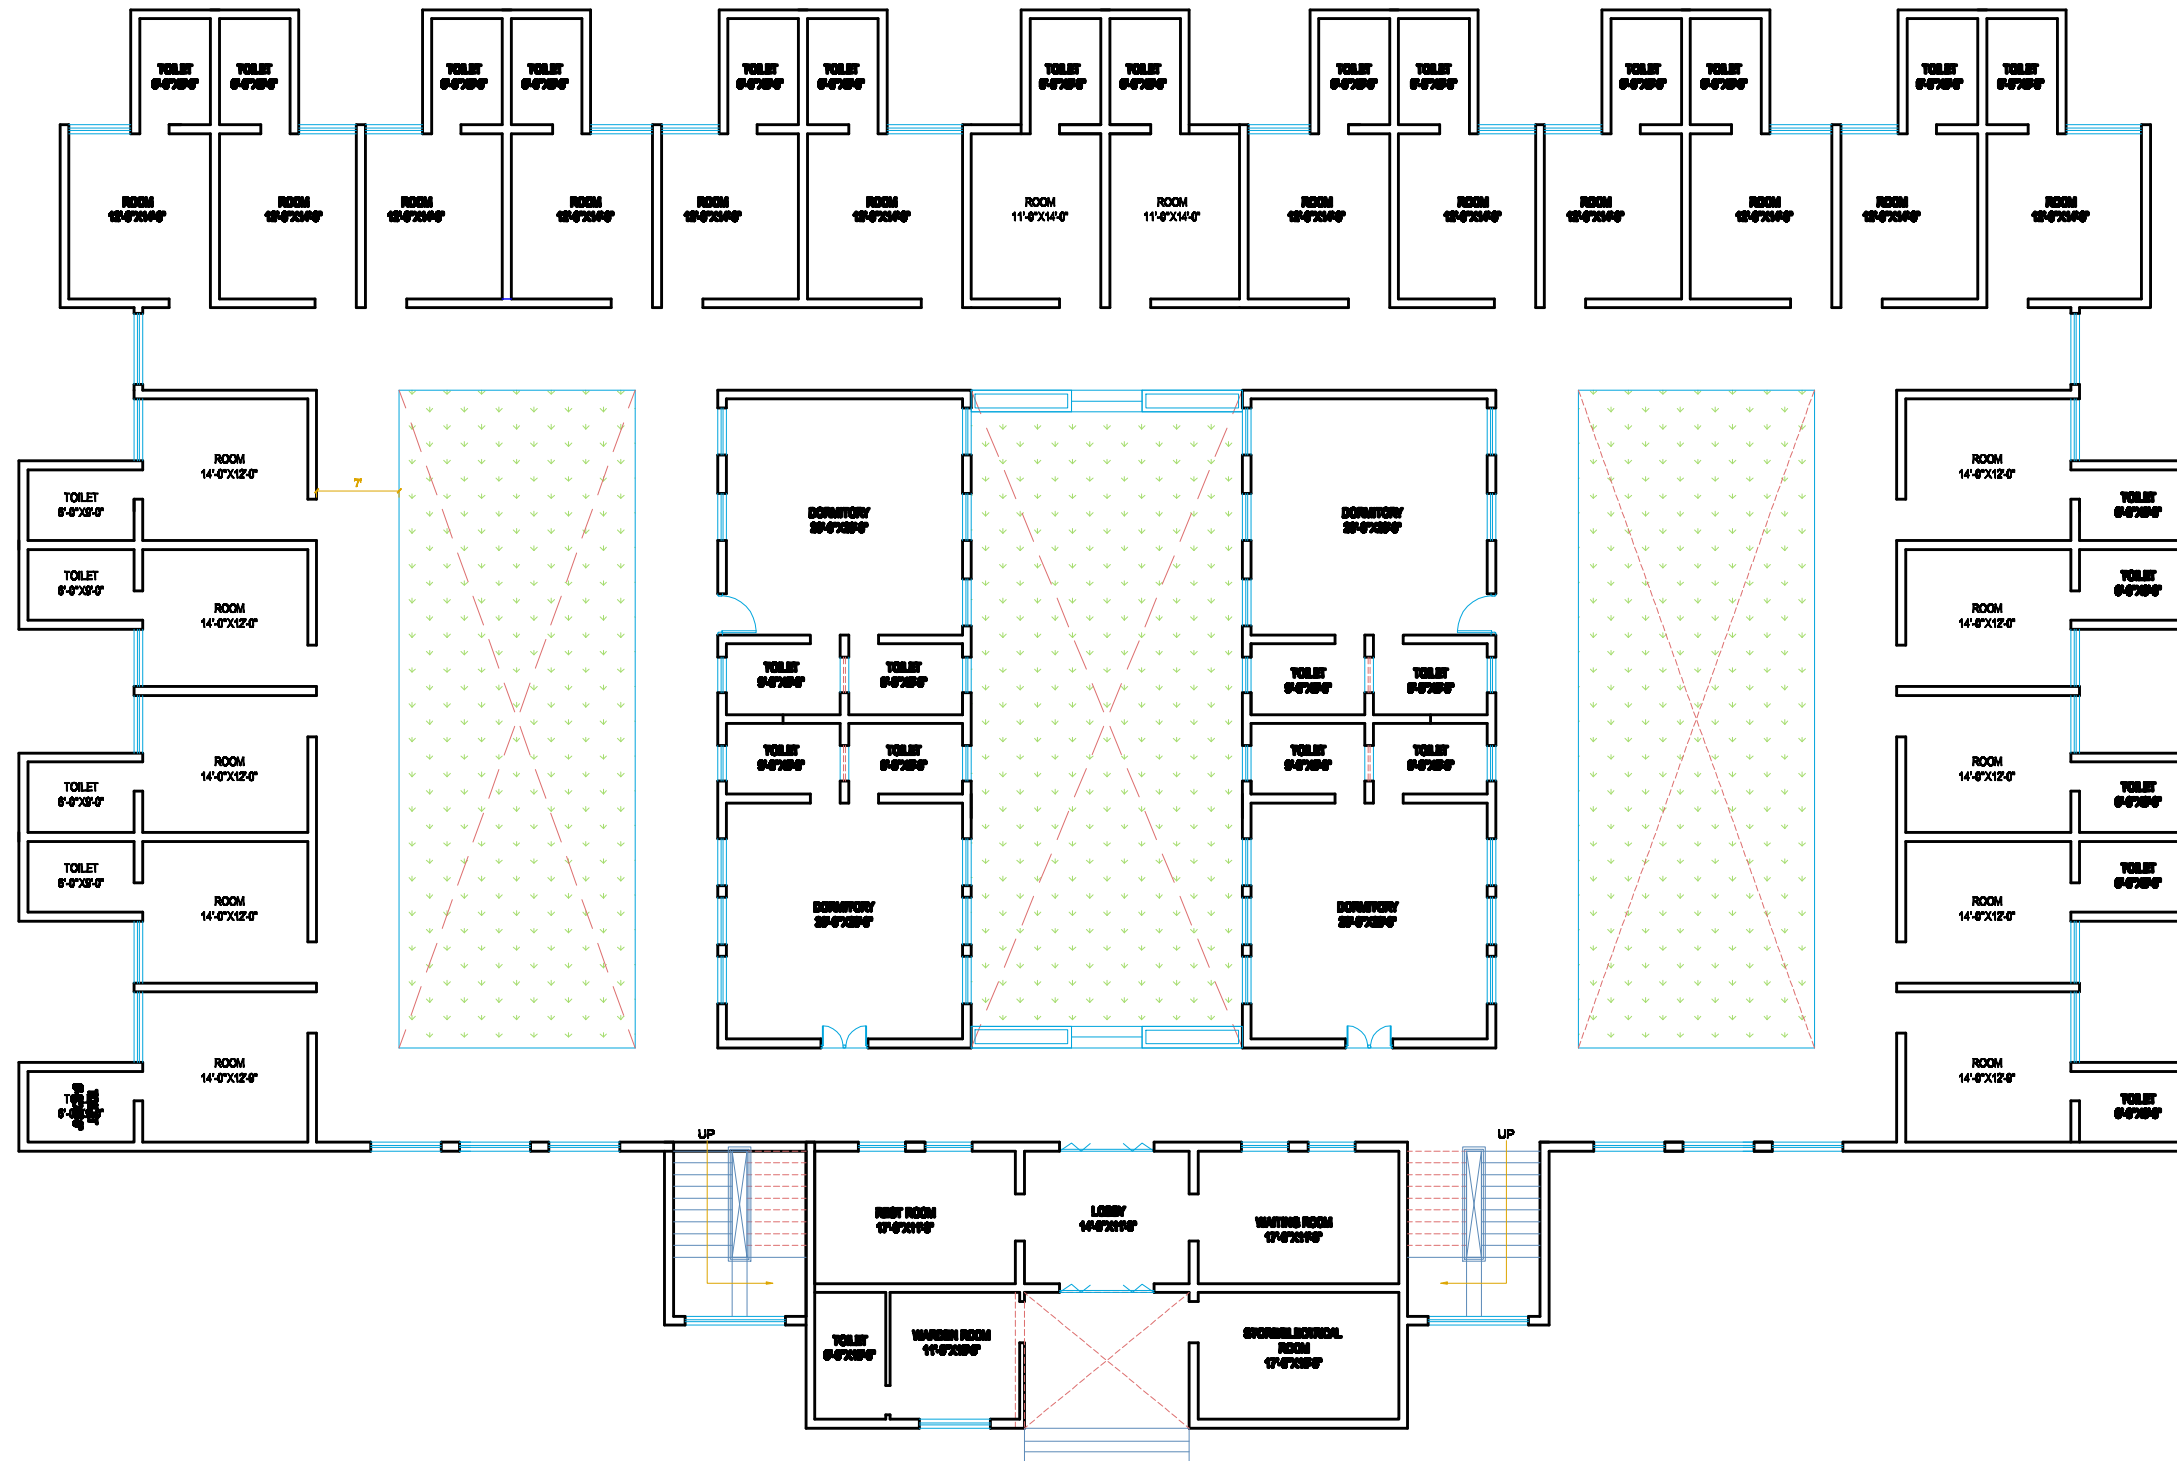

FLOOR	AREA	TOTAL COST
G.F.	14345 sq ft	
TOTAL	14345 sq ft	187.00 lacs

UNIT	AREA	COST(lacs)
1 room unit	380 sq ft	5.00
1 dormitory unit	800sq ft	10.00
waiting room	370 sq ft	4.50
rest room	370 sq ft	4.50
lobby	280 sq ft	3.50

PROJECT-

PROPOSED PLAN FOR
OLD AGE WARD
(ASHADHAM ASHRAM)
AT. UDAIPUR

DRG TITLE -OLD AGE WARD PLAN

ARCHITECTS - ABHINAV MANTRI
ANKIT SHARMA


REVISION NO-

CHK BY - B.L. MANTRI

AREA - 14345 SQ.FT.

DEALT BY - ANKIT SHARMA

NOTE - 1. Drawing not to be scaled only written dimensions are to be followed.
2. All dimensions are in feet & inches. unless noted otherwise.

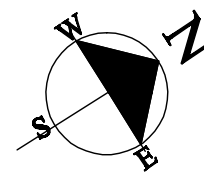

Dr. No. = 01

DATE - 29/8/2013

B.L.MANTRI & ASSOCIATES P. LTD.

(ENGINEERS, ARCHITECTS & VALUERS)
23, SAHELI NAGAR-UDAIPUR.
PH-2560206,2526331

