


BLOCK-4

KITCHEN & Recreational Hall (OLD AGE WARD)

AREA - 4566 Sq ft

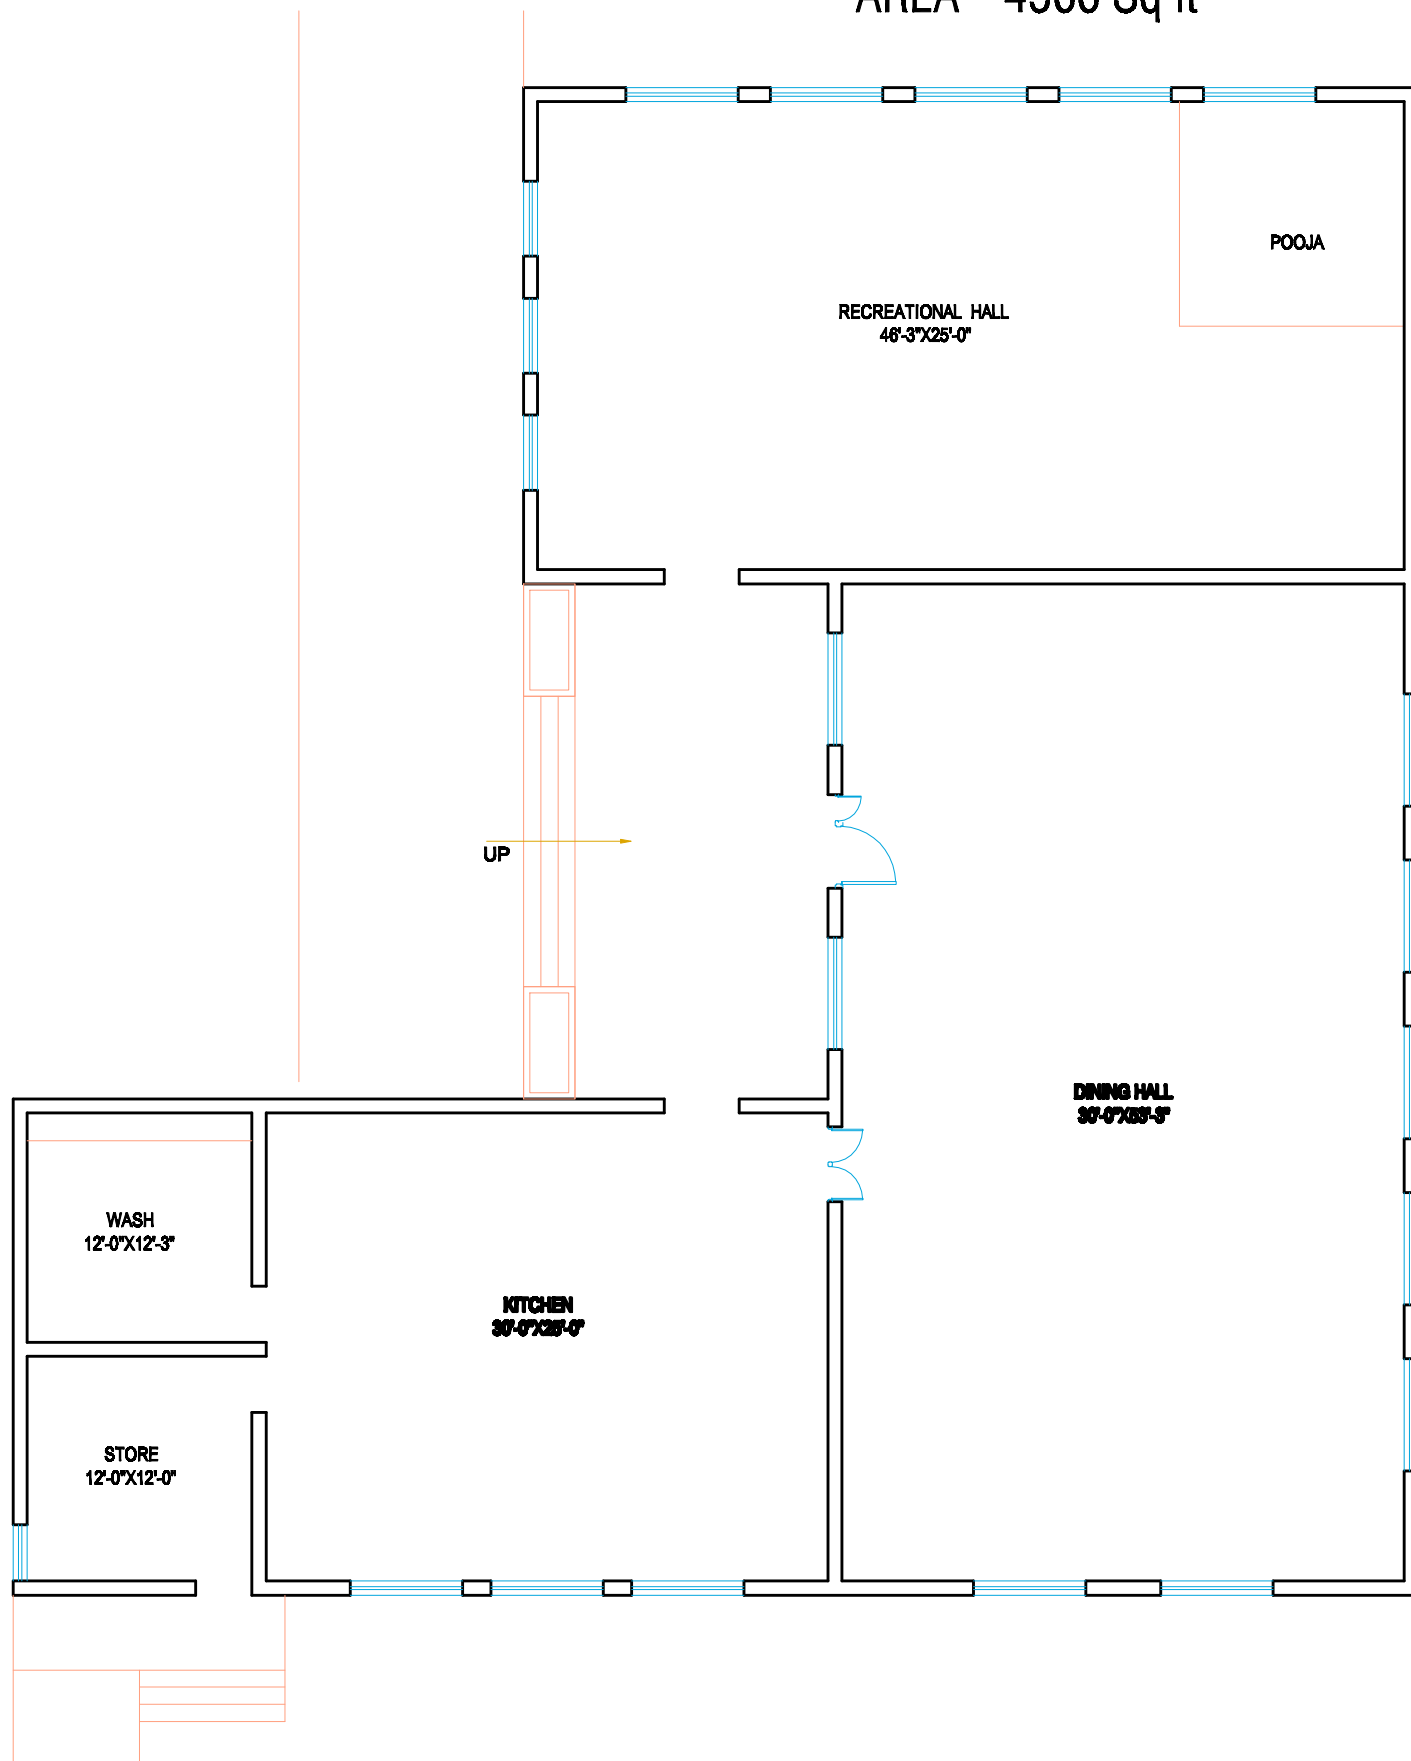

FLOOR	AREA	TOTAL COST
G.F.	4566 sq ft	
TOTAL	4566 sq ft	55.00 lacs

UNIT	AREA	COST(lacs)
kitchen	810 sq ft	10.00
dining hall	1700 sq ft	21.00
wash	180 sq ft	2.25
recreational room	1270 sq ft	14.00
store	160 sq ft	2.00

PROJECT-

PROPOSED PLAN FOR
KITCHEN&RECREATIONAL HALL
(ASHADHAM ASHRAM)
AT. UDAIPUR

DRG TITLE -KITCHEN&RECREATIONAL
HALL PLAN

REVISION NO-


AREA- 4566 sq ft

NOTE - 1. Drawing not to be scaled only written dimensions are to be followed.
2. All dimensions are in feet & inches. unless noted otherwise.

ARCHITECTS - ABHINAV MANTRI
ANKIT SHARMA

CHK BY - B.L. MANTRI

DEALT BY - ANKIT SHARMA

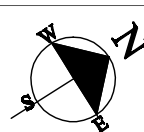

Dr. No. = 01

DATE - 29/8/2013

B.L.MANTRI & ASSOCIATES P. LTD.

(ENGINEERS, ARCHITECTS & VALUERS)
23, SAHELI NAGAR-UDAIPUR.
PH-2560206,2526331

