


BLOCK-1 MENTAL WARD
(AREA - 14147 sq ft)

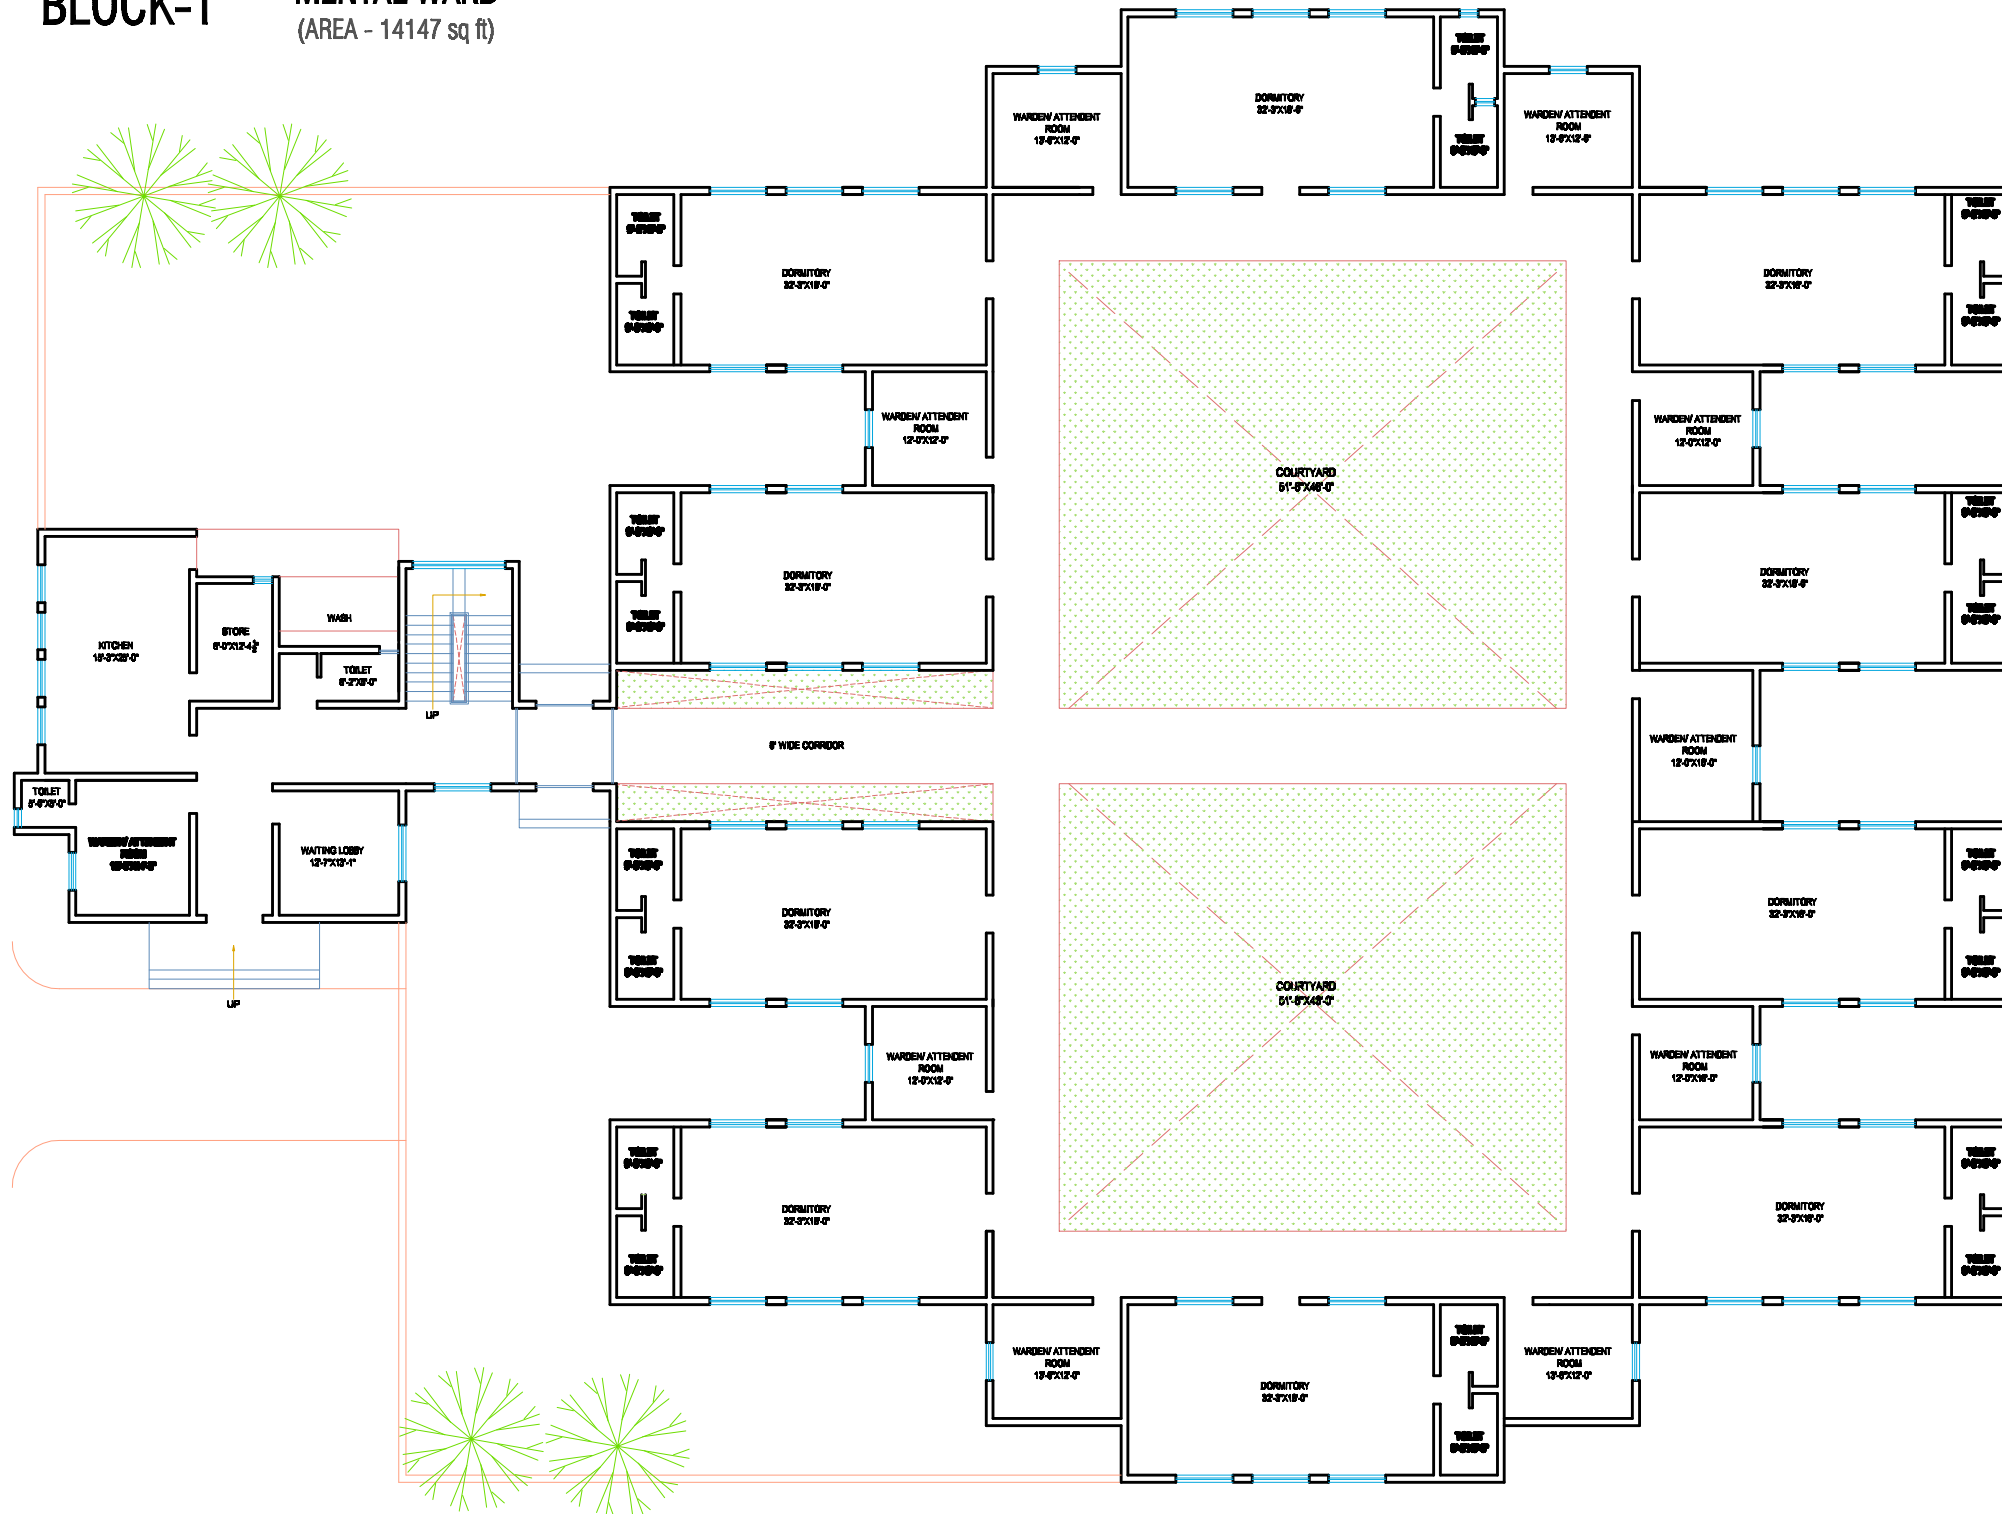

FLOOR	AREA	TOTAL COST
G.F.	14147 sq ft	
TOTAL	14147 sq ft	184 lac

UNIT	AREA	COST(lacs)
1 dormitory unit	1080 sq ft	13.00
1 warden/attendant room 12'-0" x 12'-0"	280sq ft	3.50
1 warden/attendant room 12'-0" x 12'-0"	250 sq ft	3.25
1 warden/attendant room 12'-0" x 14'-0"	200sq ft	2.50
waiting lobby	320 sq ft	4.00
kitchen unit	480sq ft	5.50
store unit	120 sq ft	1.50

PROJECT-

PROPOSED PLAN FOR
MENTAL WARD
(ASHADHAM ASHRAM)
AT. UDAIPUR

DRG TITLE -MENTAL WARD PLAN

ARCHITECTS - ABHINAV MANTRI
ANKIT SHARMA


REVISION NO-

CHK BY - B.L. MANTRI

AREA - 14147 SQ.FT.

DEALT BY - ANKIT SHARMA

NOTE - 1. Drawing not to be scaled only written dimensions are to be followed.
2. All dimensions are in feet & inches. unless noted otherwise.

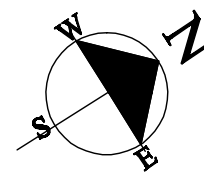

Dr. No. = 01

DATE - 29/8/2013

B.L.MANTRI & ASSOCIATES P. LTD.

(ENGINEERS, ARCHITECTS & VALUERS)
23, SAHELI NAGAR-UDAIPUR.
PH-2560206,2526331

